


# PONDEROSA HEIGHTS

A MAJOR SUBDIVISION PLAT LOCATED IN THE W1/2 OF SECTION 26 AND IN THE E1/2 OF SECTION 27, ALL IN T.12N., R.20W., P.M.M., MISSOULA COUNTY, MONTANA

ESTIMATED DATE OF COMPLETION	
PHASE 1	12-31-06
PHASE 2	12-31-08
PHASE 3	12-31-10
PHASE 4	12-31-12
PHASE 2a (PREVIOUSLY PHASE 5)	12-31-14

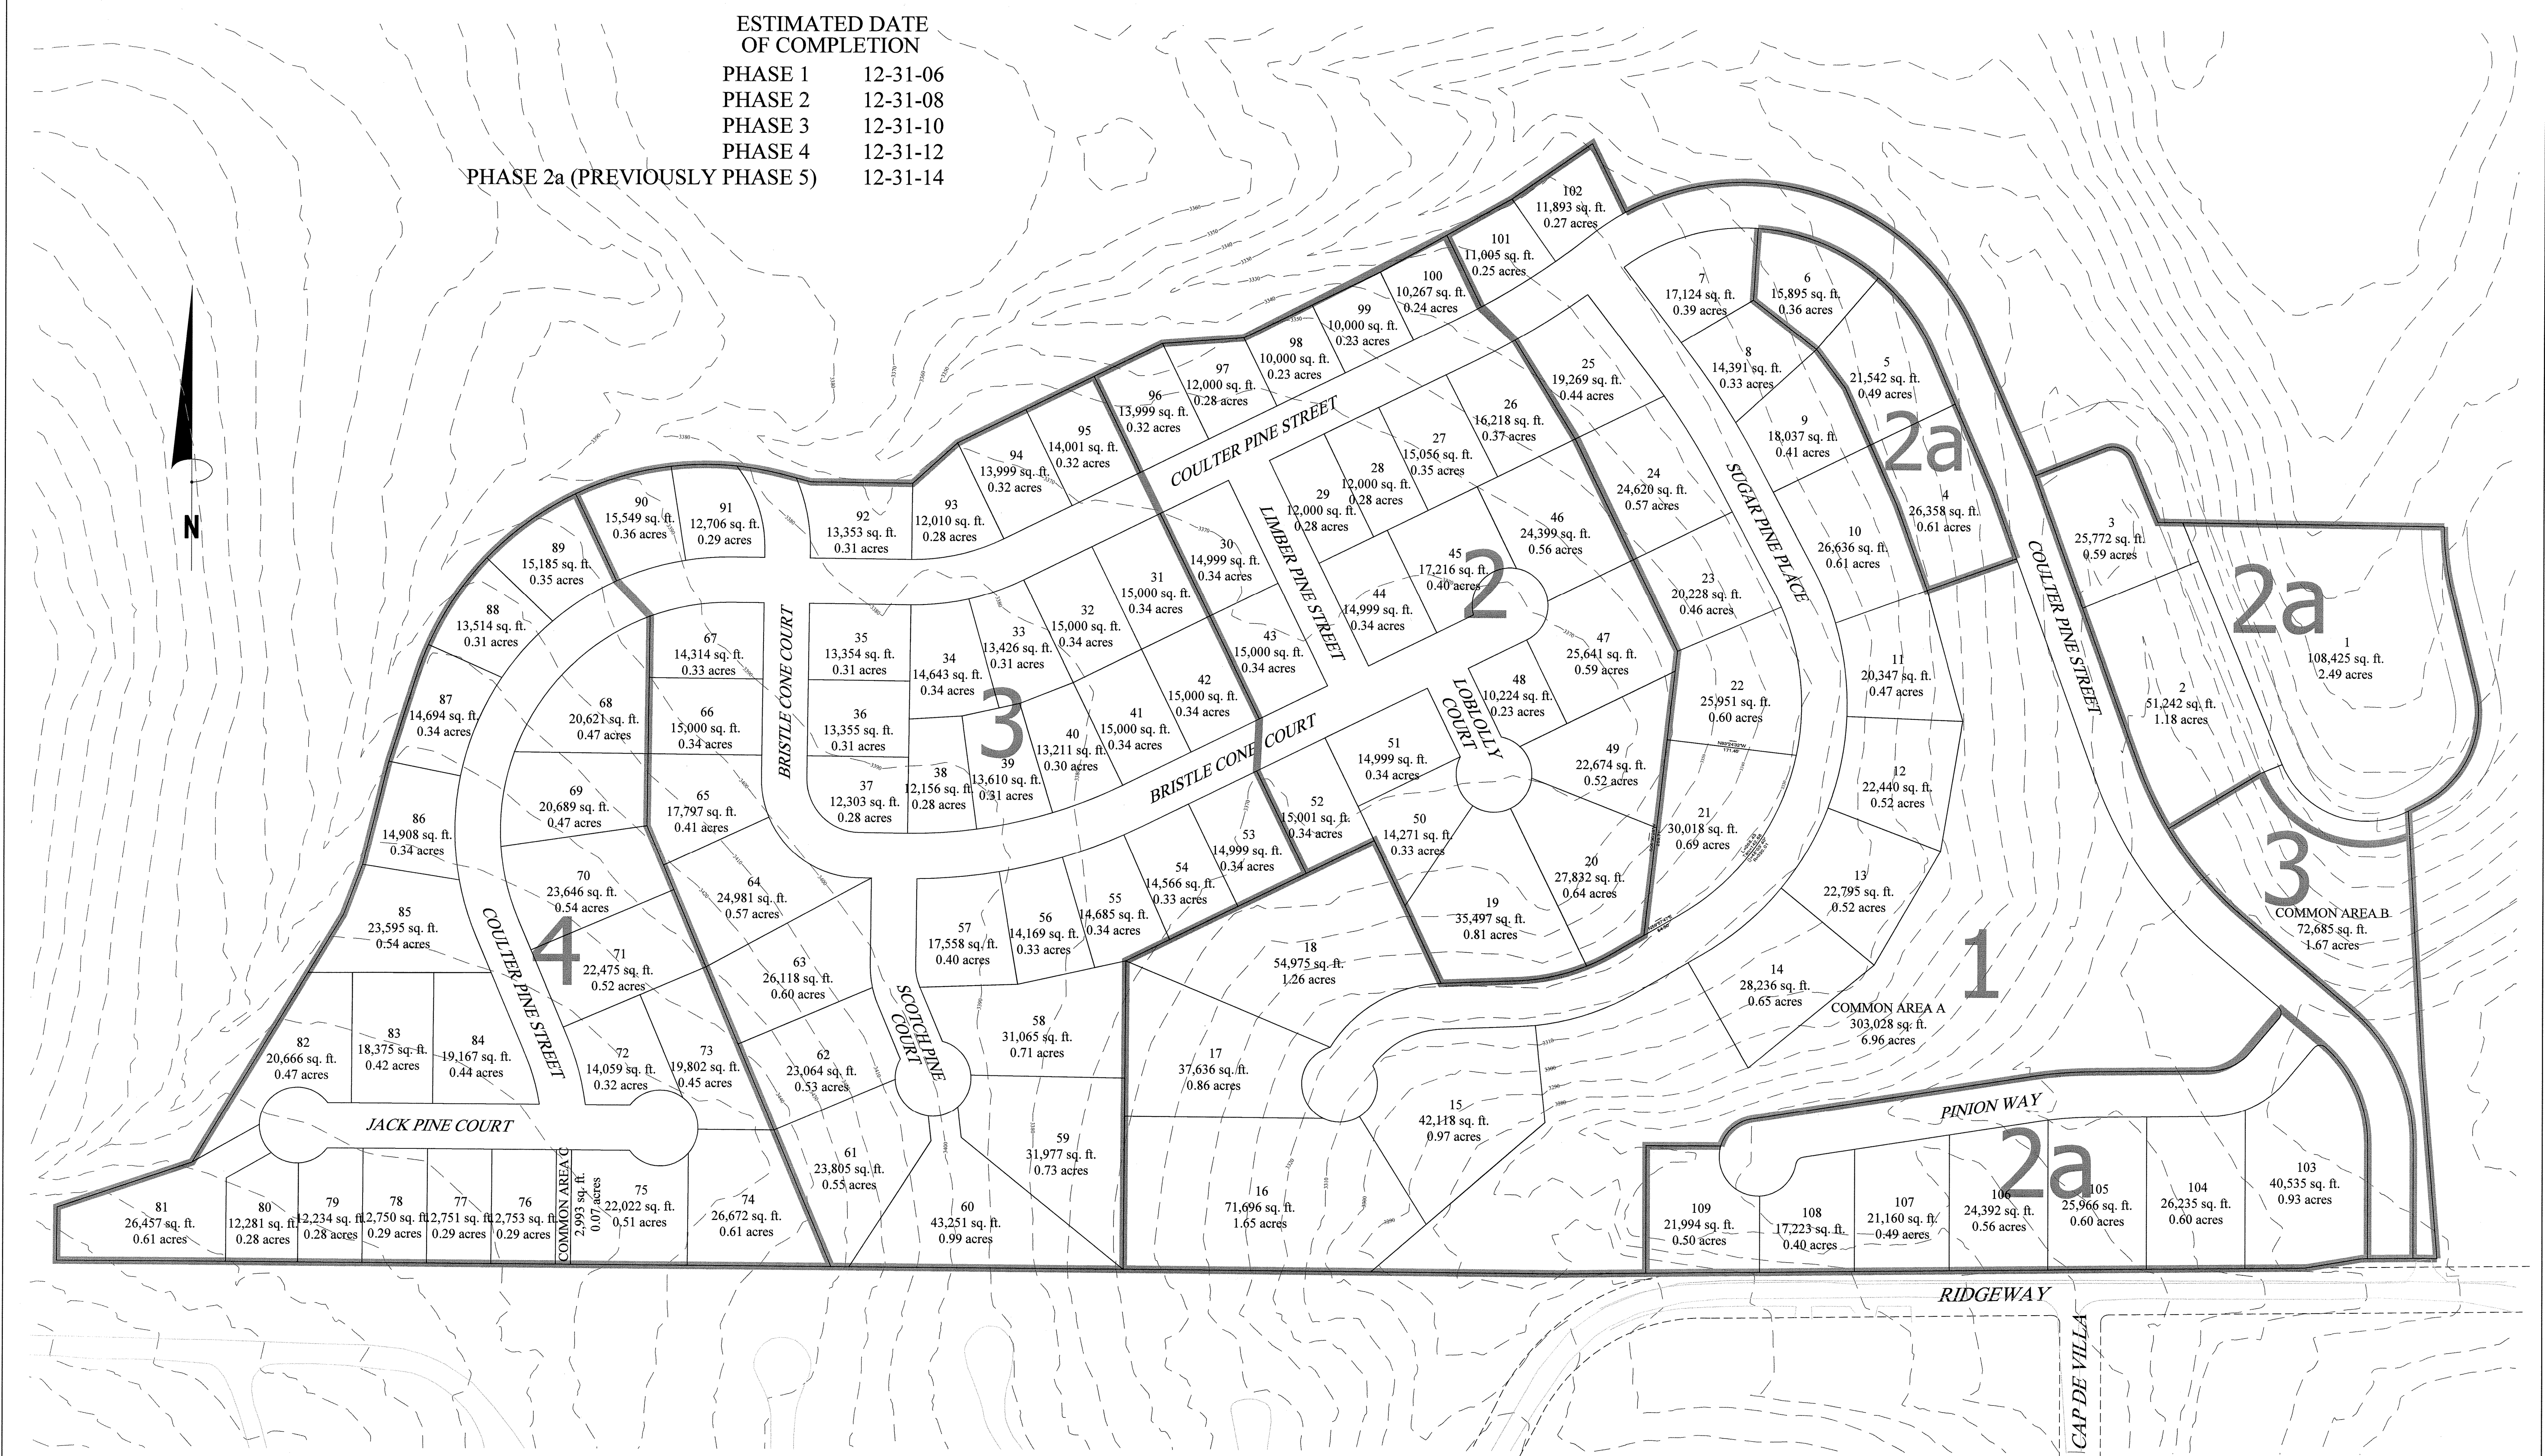

SURVEY BY:  
 TERRITORIAL ENGINEERING AND SURVEYING INC.  
 P.O. BOX 3851  
 MISSOULA, MONTANA 59806 (406)721-0142  
 C:\PROJECTS\ROSSIGNOL\DWG\03-190-PHASE1A.DWG 03-180

1/4	SEC	T	R	P.M.M.
☒	26	12N	20W	P.M.M.
☒	27	12N	20W	P.M.M.

SHEET No. 1 of 2